



Post Office Box 3005
2831 Talleyrand Avenue
Jacksonville, Florida 32206-0005
www.jaxport.com

July 17, 2024

ADDENDUM NO. 02

TO INVITATION TO BID BIMT HANJUNG CRANES REFURBISHMENT AND PAINTING (8810,8811, 8841) JPA CONTRACT NO. EQ-1907B

The item(s) of this Addendum shall modify and become a part of the contractual documents for this project as of this date.
(Failure to acknowledge this addendum will be grounds for rejection of proposal.)

PHYSICAL CHANGES TO SPECIFICATIONS

Item No. 01

EXTENDED DEADLINE FOR QUESTIONS – Questions regarding ITB_EQ-1907B, must be submitted via e-Builder or by email to the attention of Jerrie Gunder at jerrie.gunder@jaxport.com by the extended deadline of **12:00 PM (ET), MONDAY, JULY 22, 2024**. Please do not send questions to anyone else.

ATTACHMENTS TO CONTRACT SPECIFICATIONS

Attachment No. 1

Attendance List - 2nd Optional Site Visit to Climb Cranes held on Wednesday, July 17, 2024

Attachment No. 2

BIMT – New Roll Back Area 11x17 Plans

Acknowledgment of the following addenda is hereby made:

Addendum #2, Dated: _____ Initials _____

Company _____

NOTE: THIS ADDENDUM SHALL BE ACKNOWLEDGED IN YOUR BID SUBMISSION, FAILURE TO ACKNOWLEDGE ADDENDUM WILL BE GROUNDS FOR REJECTION OF BID.

PLEASE VISIT <http://www.jaxport.com/procurement/active-solicitations> PRIOR TO THE BID OPENING TO DETERMINE IF ANY ADDENDA HAVE BEEN RELEASED ON THIS CONTRACT.



EQ-1907B BIMT Hanjung Cranes Refurbishment (8810, 8811, 8841)

Attendance List - 2nd Site Visit Climb Cranes at BIMT

Wednesday, July 17, 2024

Meet Time	Indiv. Name	License/TWIC	FL	Company
8:30 AM	Barry Wiles	TWIC	~	Reading Crane & Engineering Co.
9:00 AM	Mike Mingle	TWIC	~	New Kent Coatings
	Rodrequkus Ciddell	TWIC	~	New Kent Coatings
JAXPORT STAFF				
	Brandon Blanton	TWIC		JAXPORT
	Michael Johnson	TWIC		JAXPORT
	Wade (Chip) Taylor	TWIC		JAXPORT

H:\Mar_eng\DRAWINGS\BLOUNT ISLAND\Exhibits & figures\JB - ROLL BACK AREA-2024-07-12.dwg, Jul 15, 2024 - 9:14:38AM, crumckey

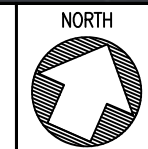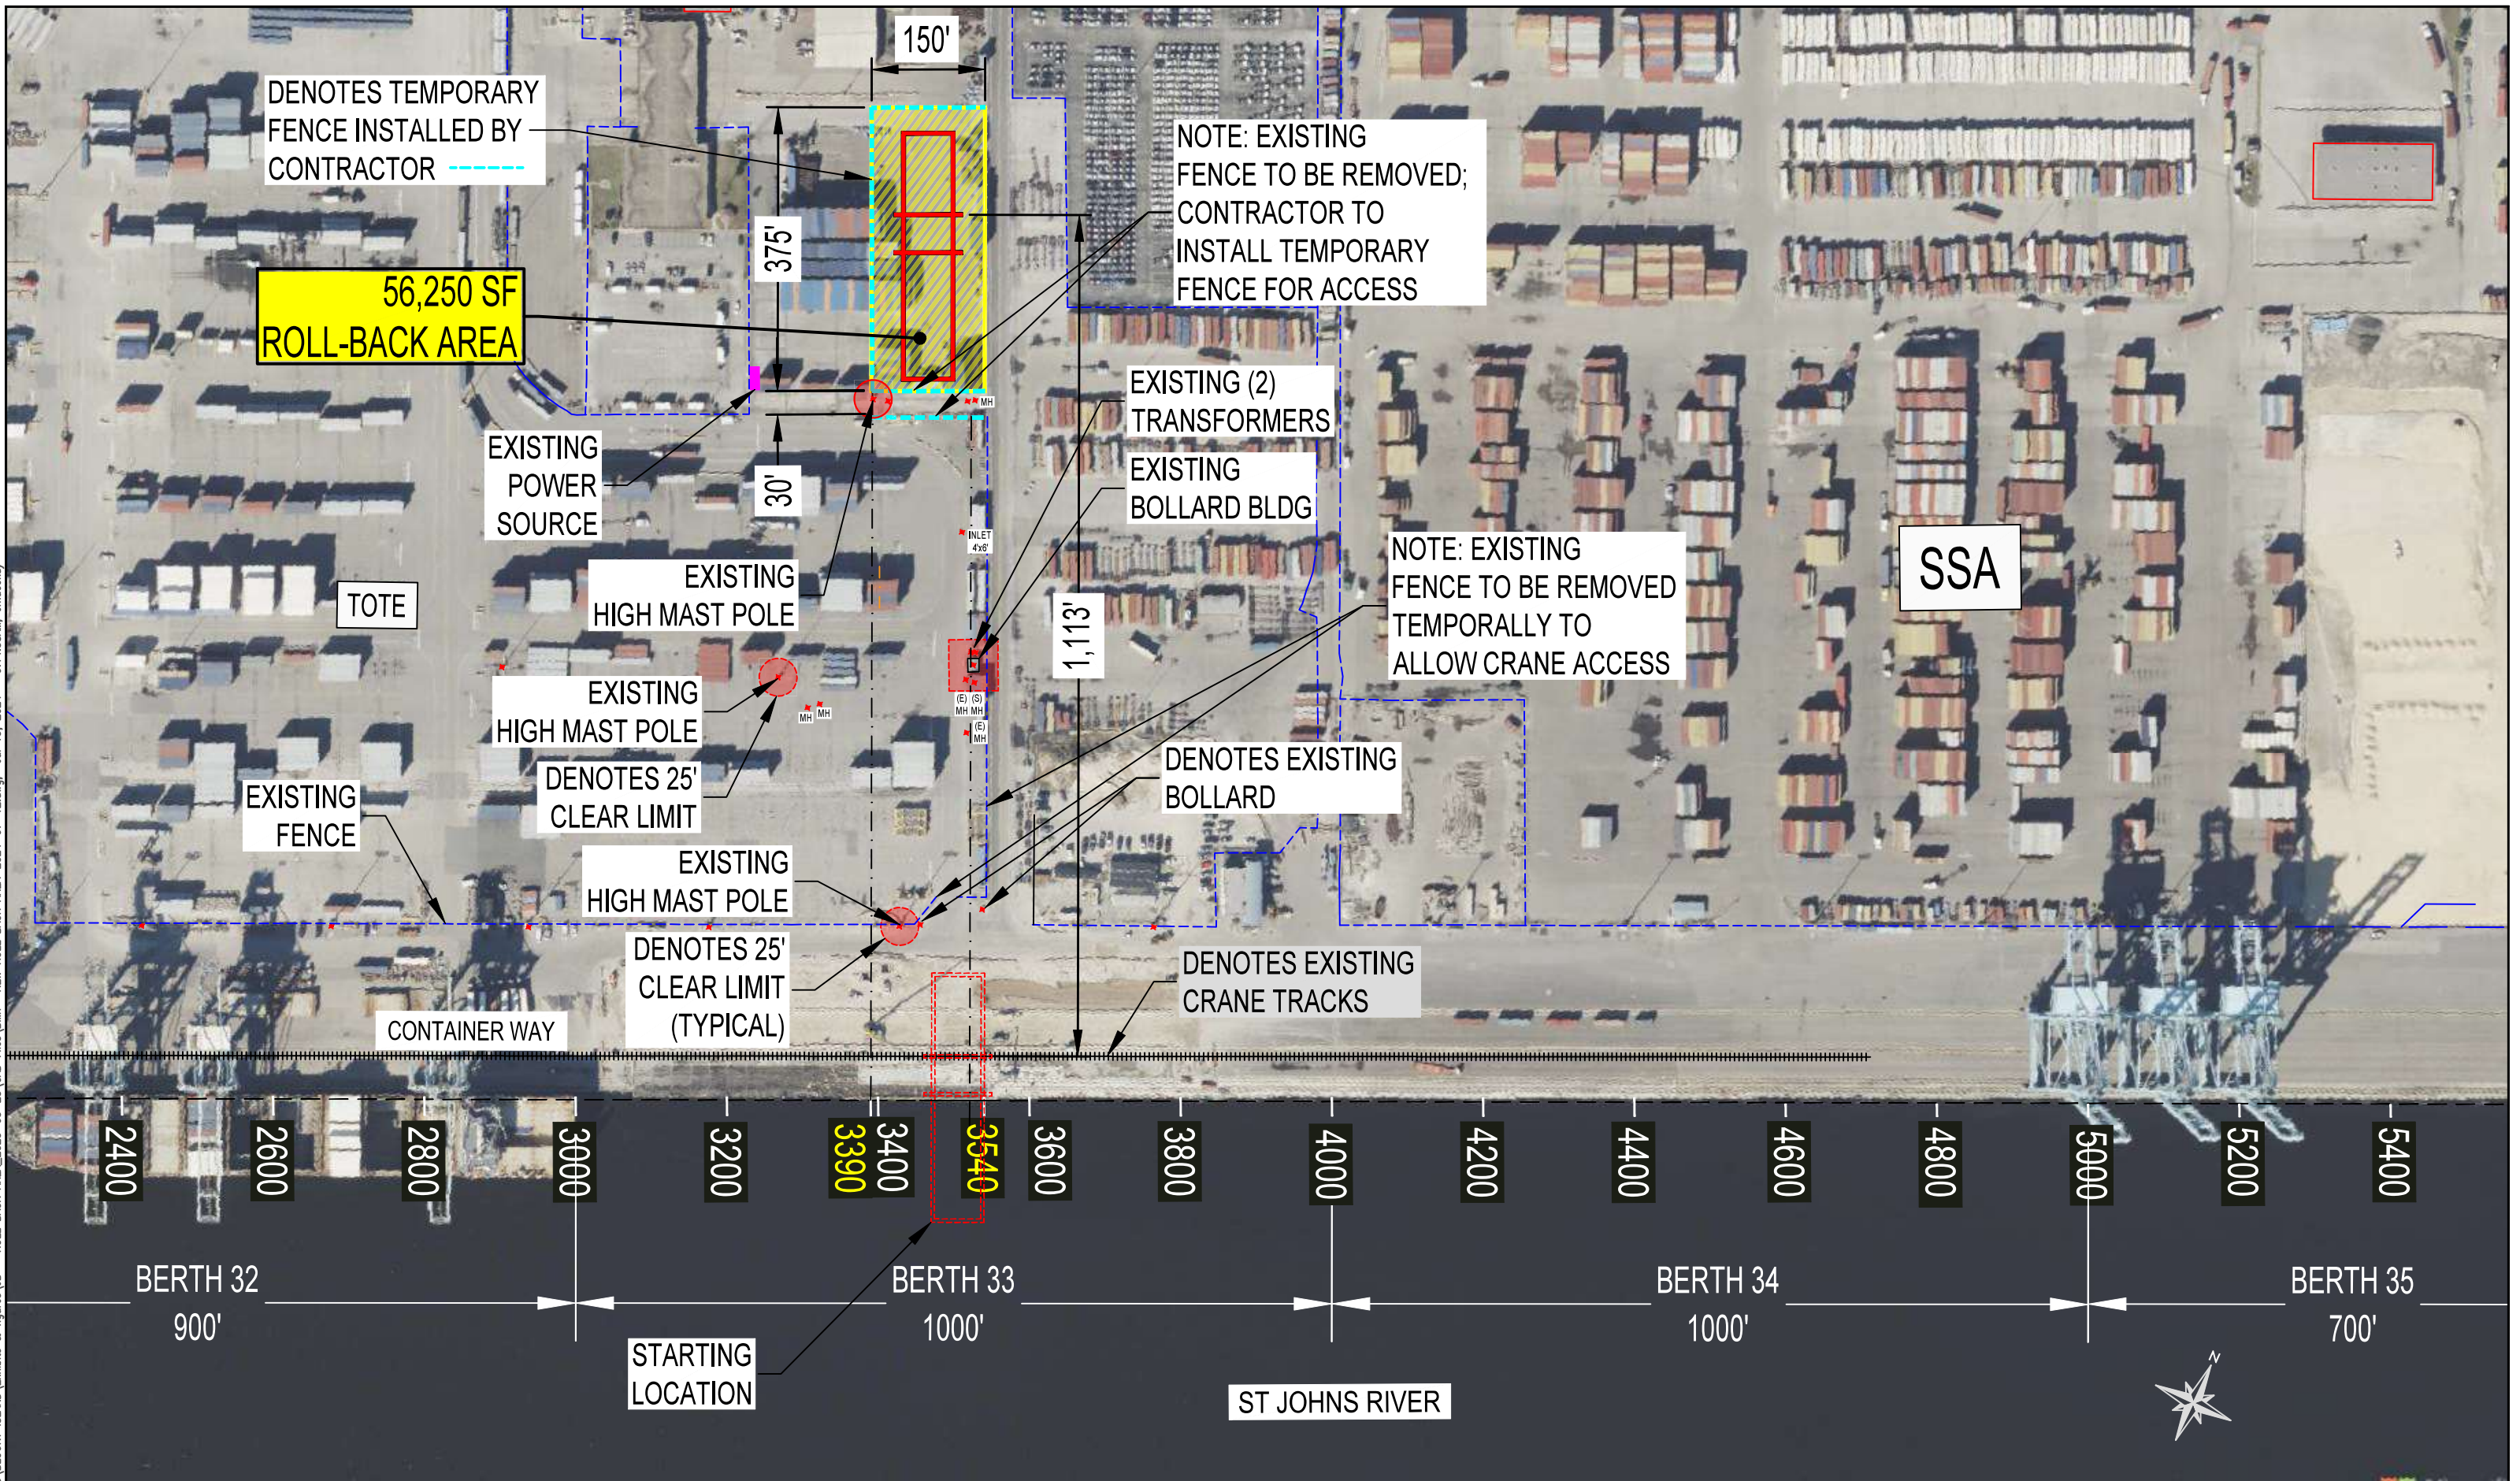

BLOUNT ISLAND MARINE TERMINAL
NEW ROLL BACK AREA
2024

JAXPORT ENGINEERING & CONSTRUCTION
DEPARTMENT
2831 TALLEYRAND AVENUE
JACKSONVILLE, FL 32206

SHEET	1 OF 1
DATE	7/15/24
SCALE	1:200